


植物公園樹木せん定業務施工位置図

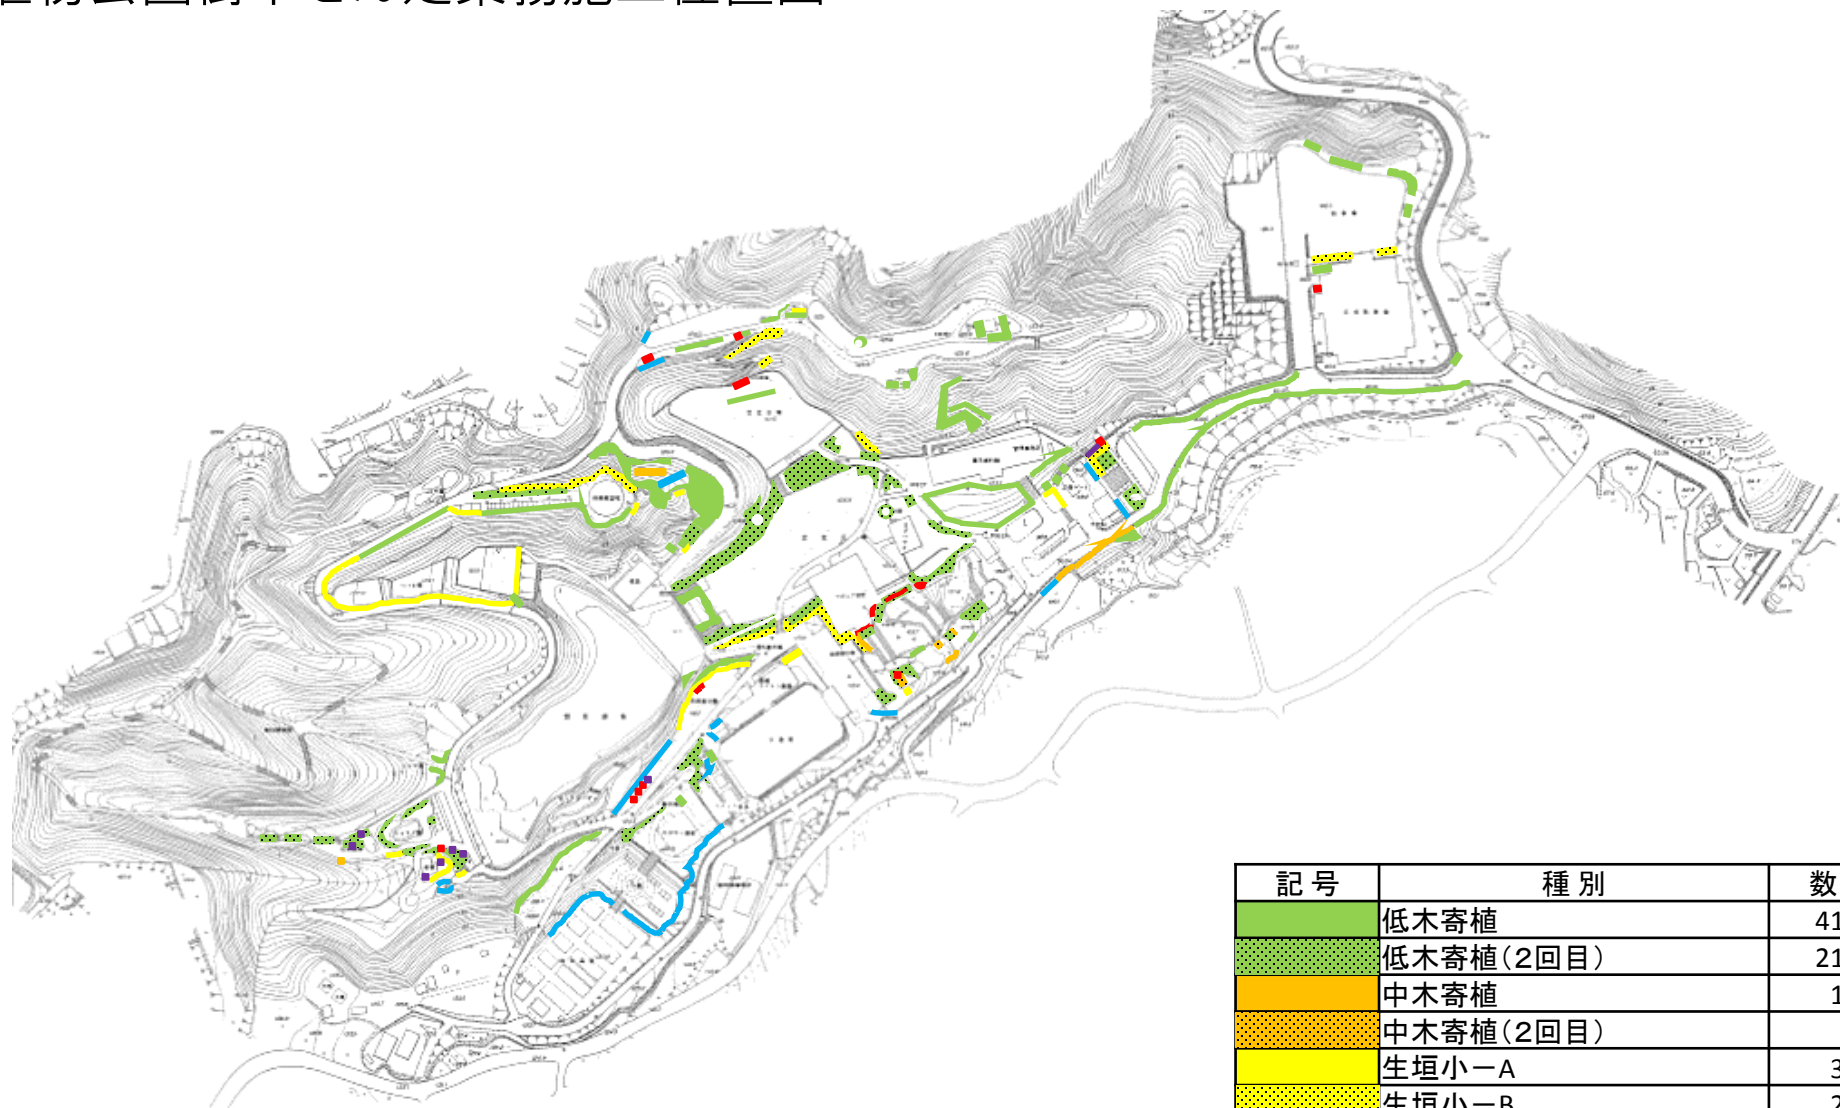

記号	種別	数量
	低木寄植	4151 m ²
	低木寄植(2回目)	2107 m ²
	中木寄植	133 m ²
	中木寄植(2回目)	20 m ²
	生垣小-A	327 m ²
	生垣小-B	280 m ²
	生垣大	216 m ²
	中木円筒形 H=100~200	40 本
	中木円筒形 H=200~	5 本
	仕立物	20 本